

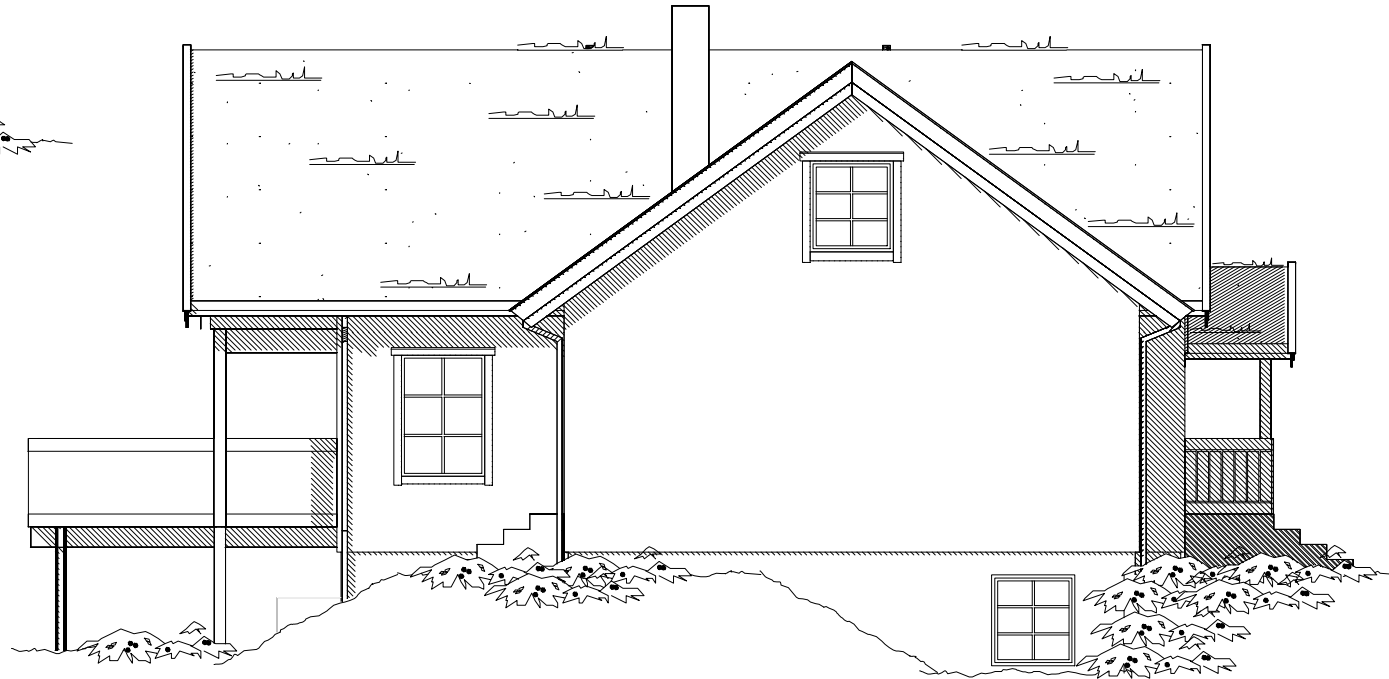


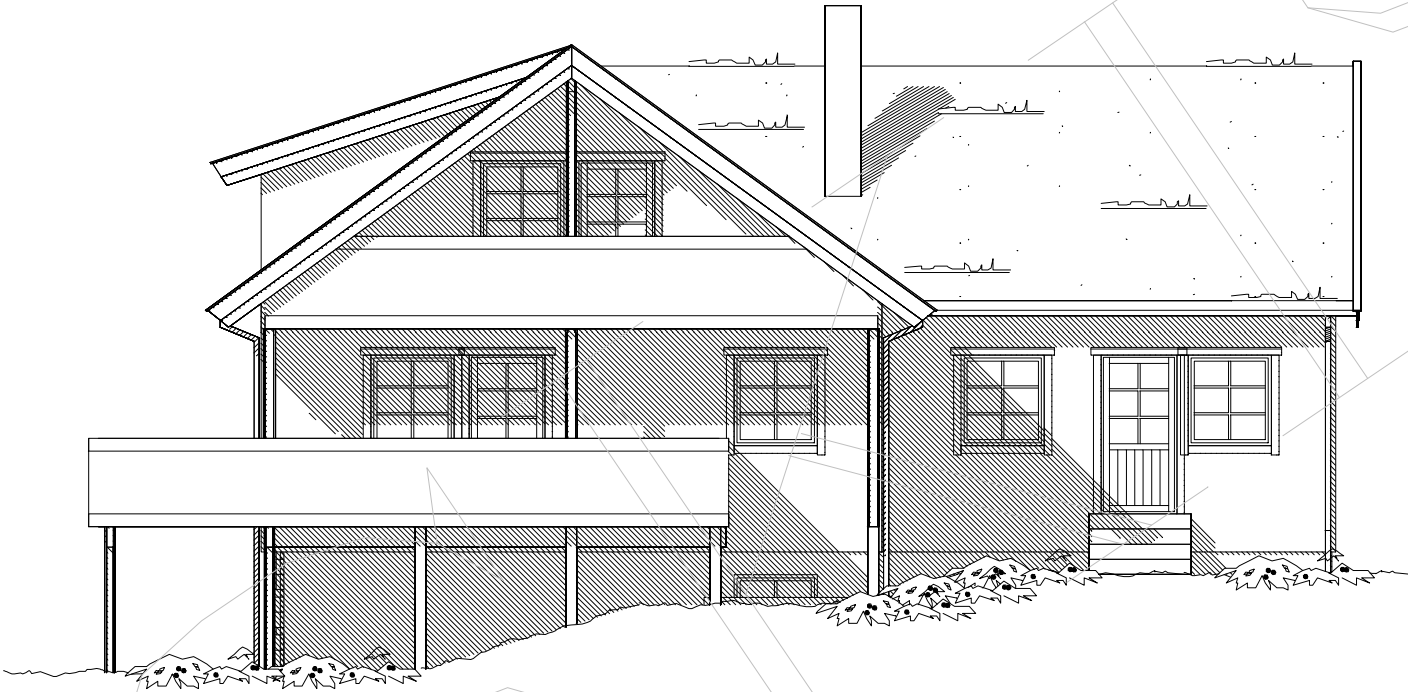

Rev.nr. A | Rev.: Div. tilpasninger

Tegn.: MAB | Dato : 10.01.06

Kontr.:

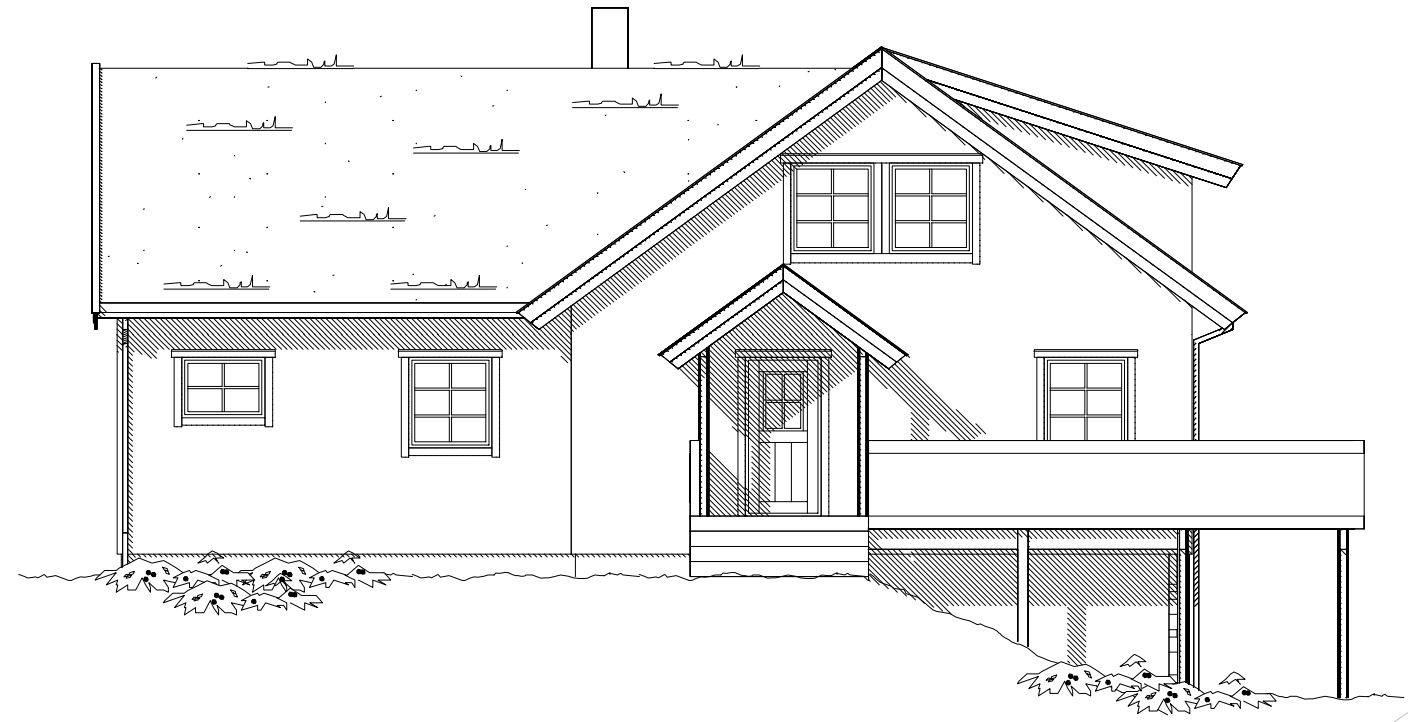

Hustype
ESPIRA, var

Tegning
FASADER

Byggherre : Trude og Arne Henriksen
Byggeplass : Villmarkstoppen
Kommune :

Mål: 1 : 100 | Tegn. MAB | Dato: 22.12.05 | Arkiv: 111261~1
Denne tegning tilhører Nordbohus AS. Etterligning kfr. lov om åndsverk av 12.5.1961.

Kontr.:
Dato: 22.12.05

Nr.
A05-