




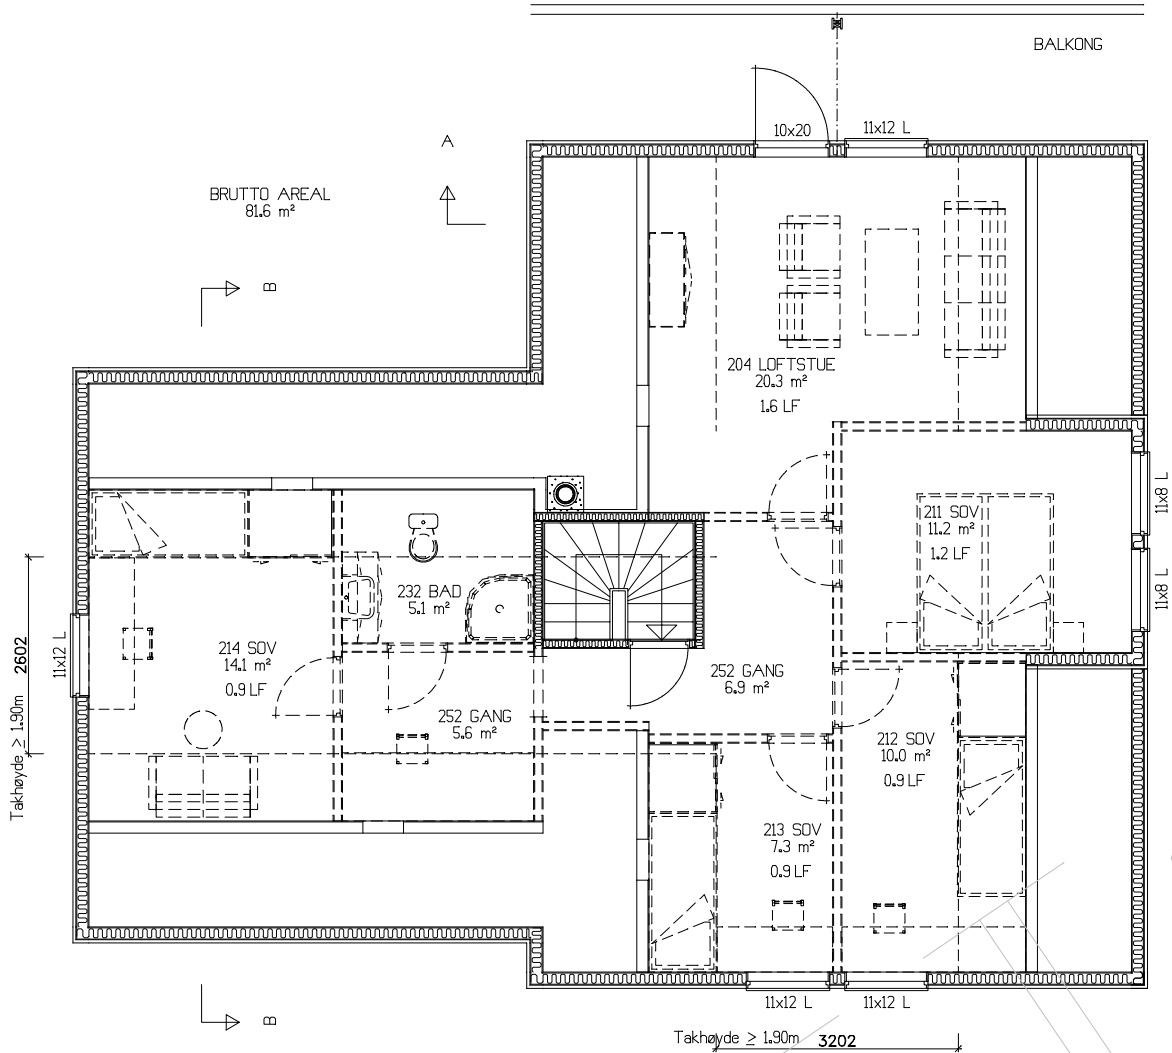

LOFTPLAN

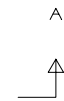

SNITT A-A

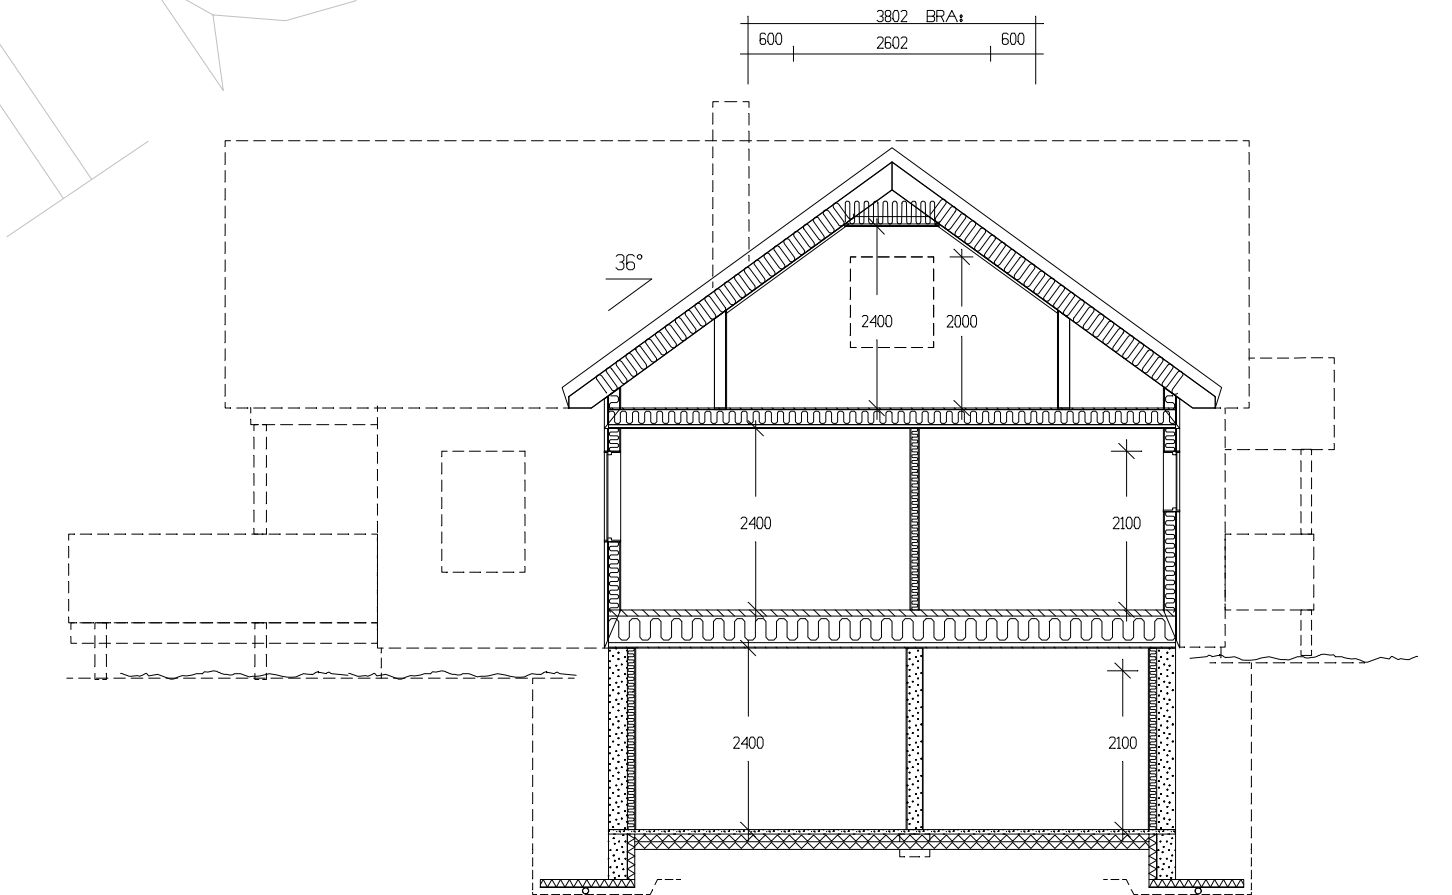

SNITT B-B

Rev.nr. A	Rev.:	Div. tilpasninger	Tegn.:		MAB	Dato :	10.01.06	Kontr.:
			Byggherre : Trude og Arne Henriksen					Kontr.:
			Byggeplass : Villmarkstoppen					Dato: 22.12.05
			Kommune :					
			Mål: 1 : 100	Tegn. MAB	Dato: 22.12.05	Arkiv: 111261~1	Nr. A02-	
			Denne tegning tilhører Nordbohus AS. Etterligning kfr. lov om åndsverk av 12.5.1961.					



Hustype
ESPIRA, var.

Tegning
PLAN, SNITT