

Eget abonnement

K 17

X 13 m/br

Antenne 1
4veis (ekstra 250:)

Lysarmatur kj


Ringeant.

Silv skap

Tilfabel.

BRUTTO AREAL
65.3 m²

BRUTTO AREAL
50.4 m²

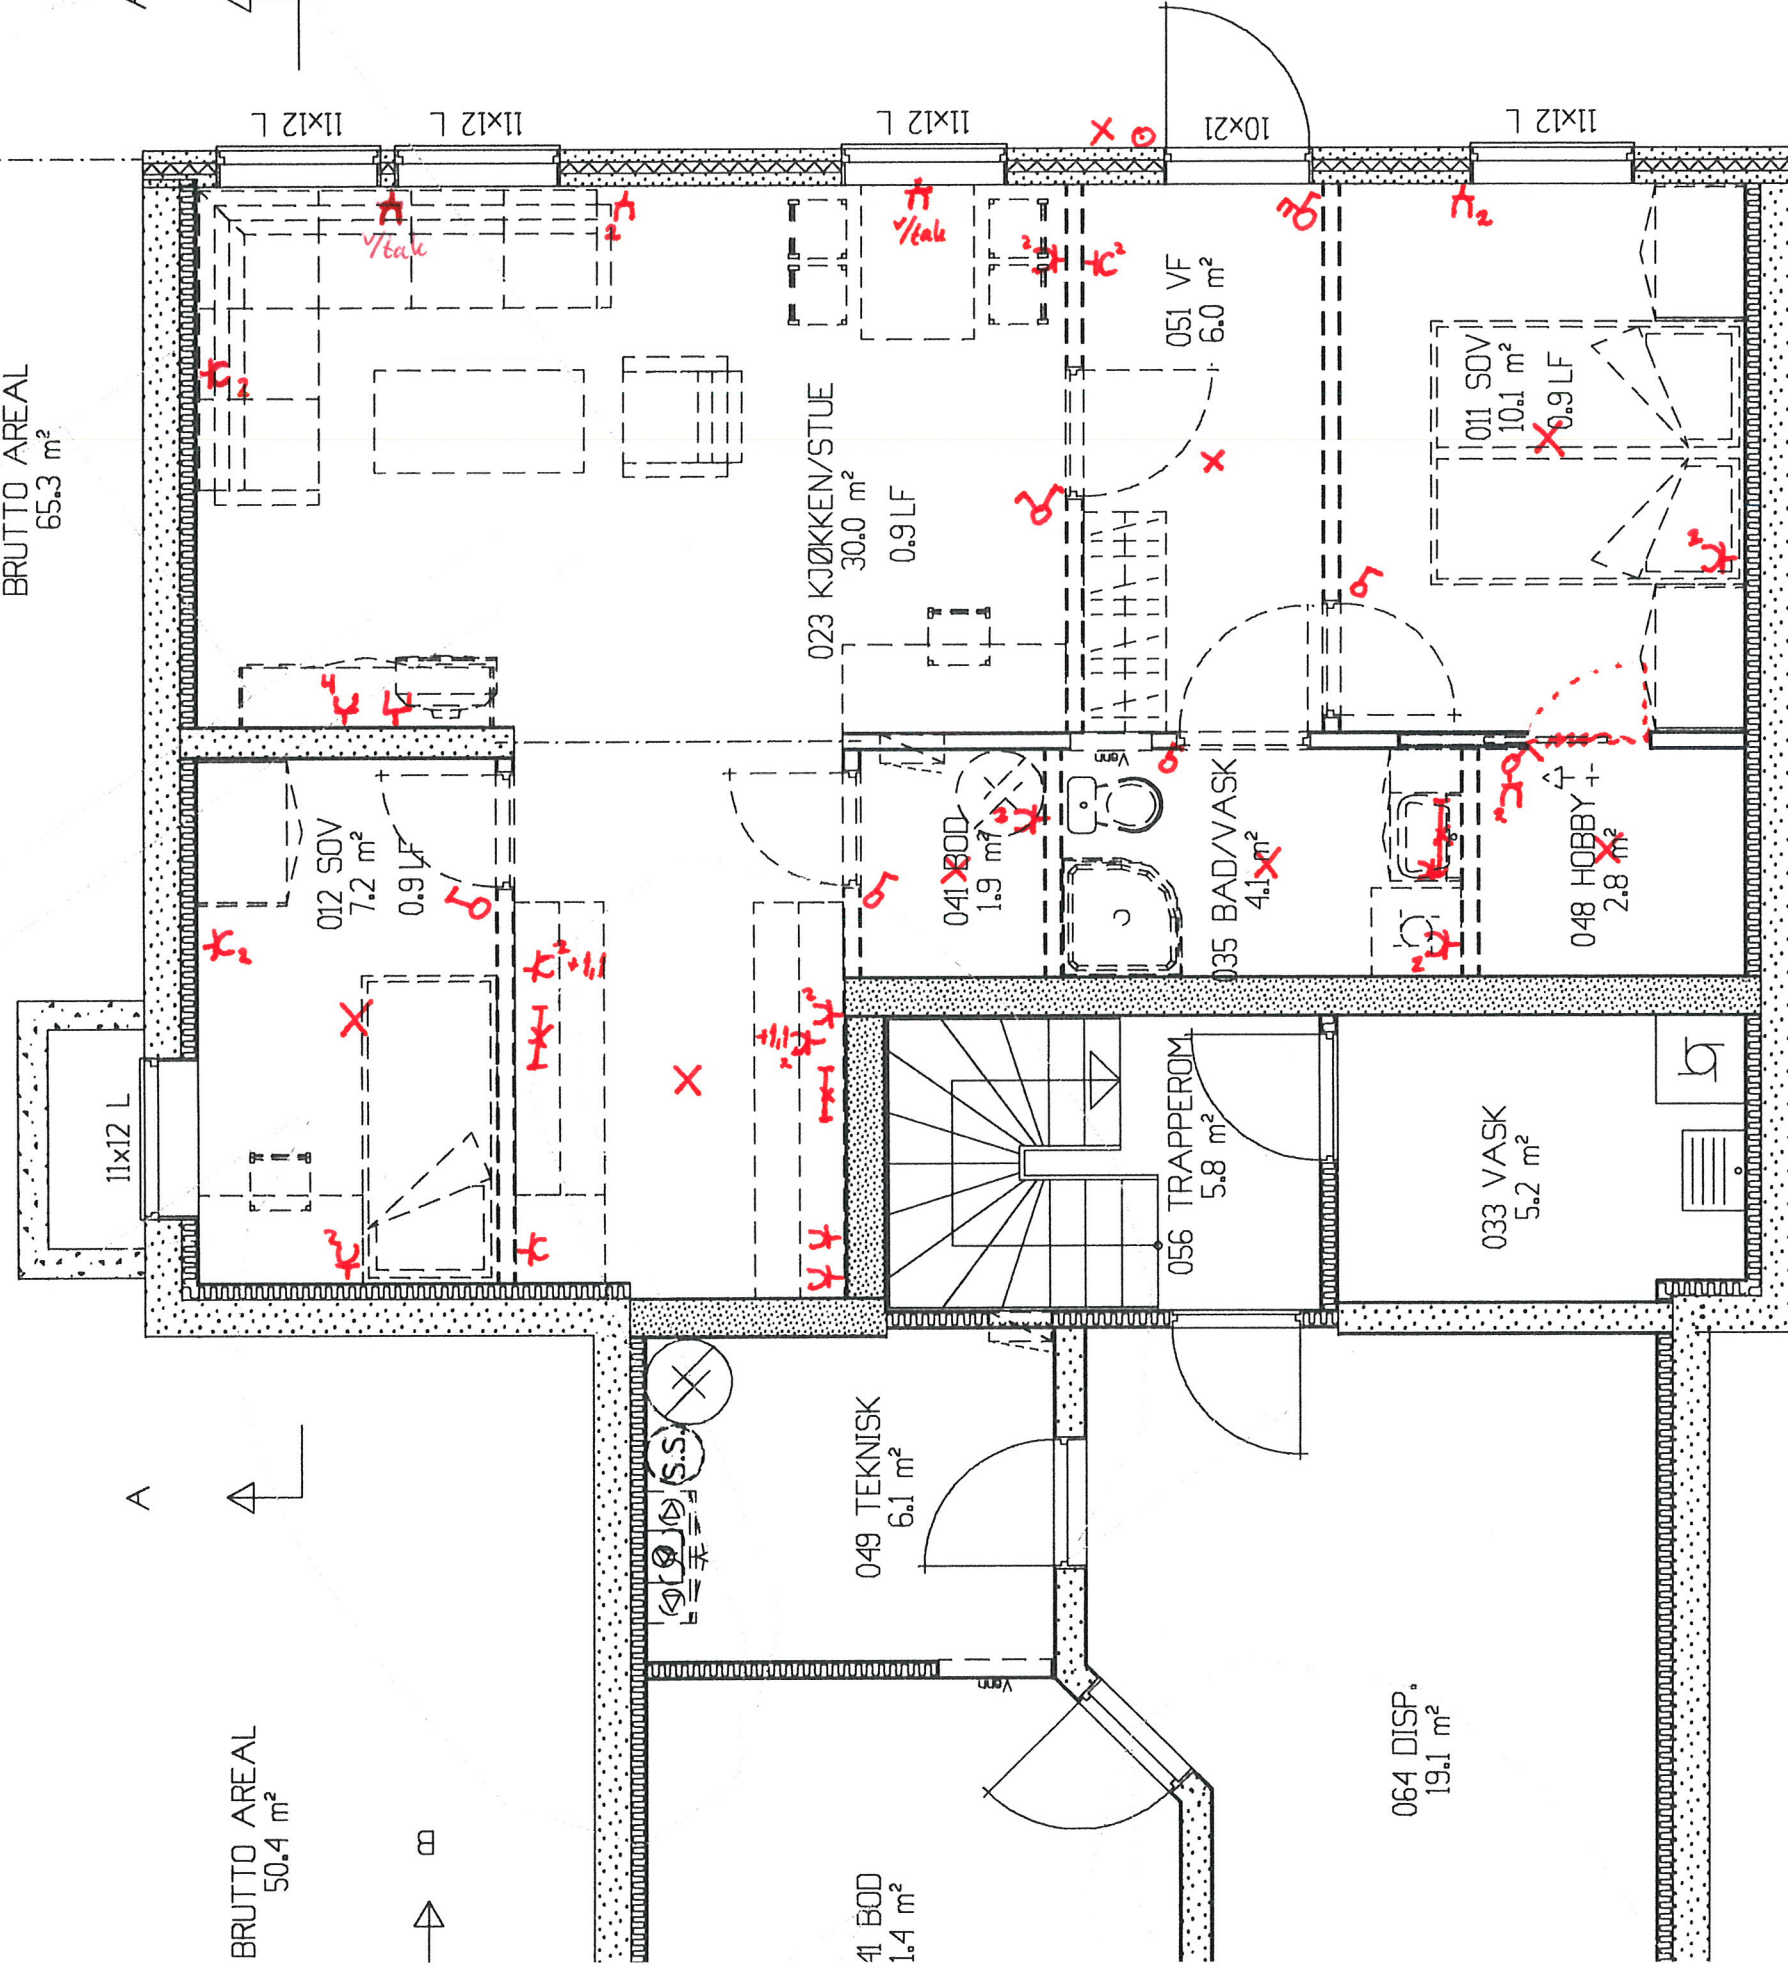

Eget abonnement

TEKELPLAN